



C:\PROJECT\19600\19651\04 CAD\ACAD\DWG\19651-Site Plan.dwg Dec 12, 2023 - 4:21pm

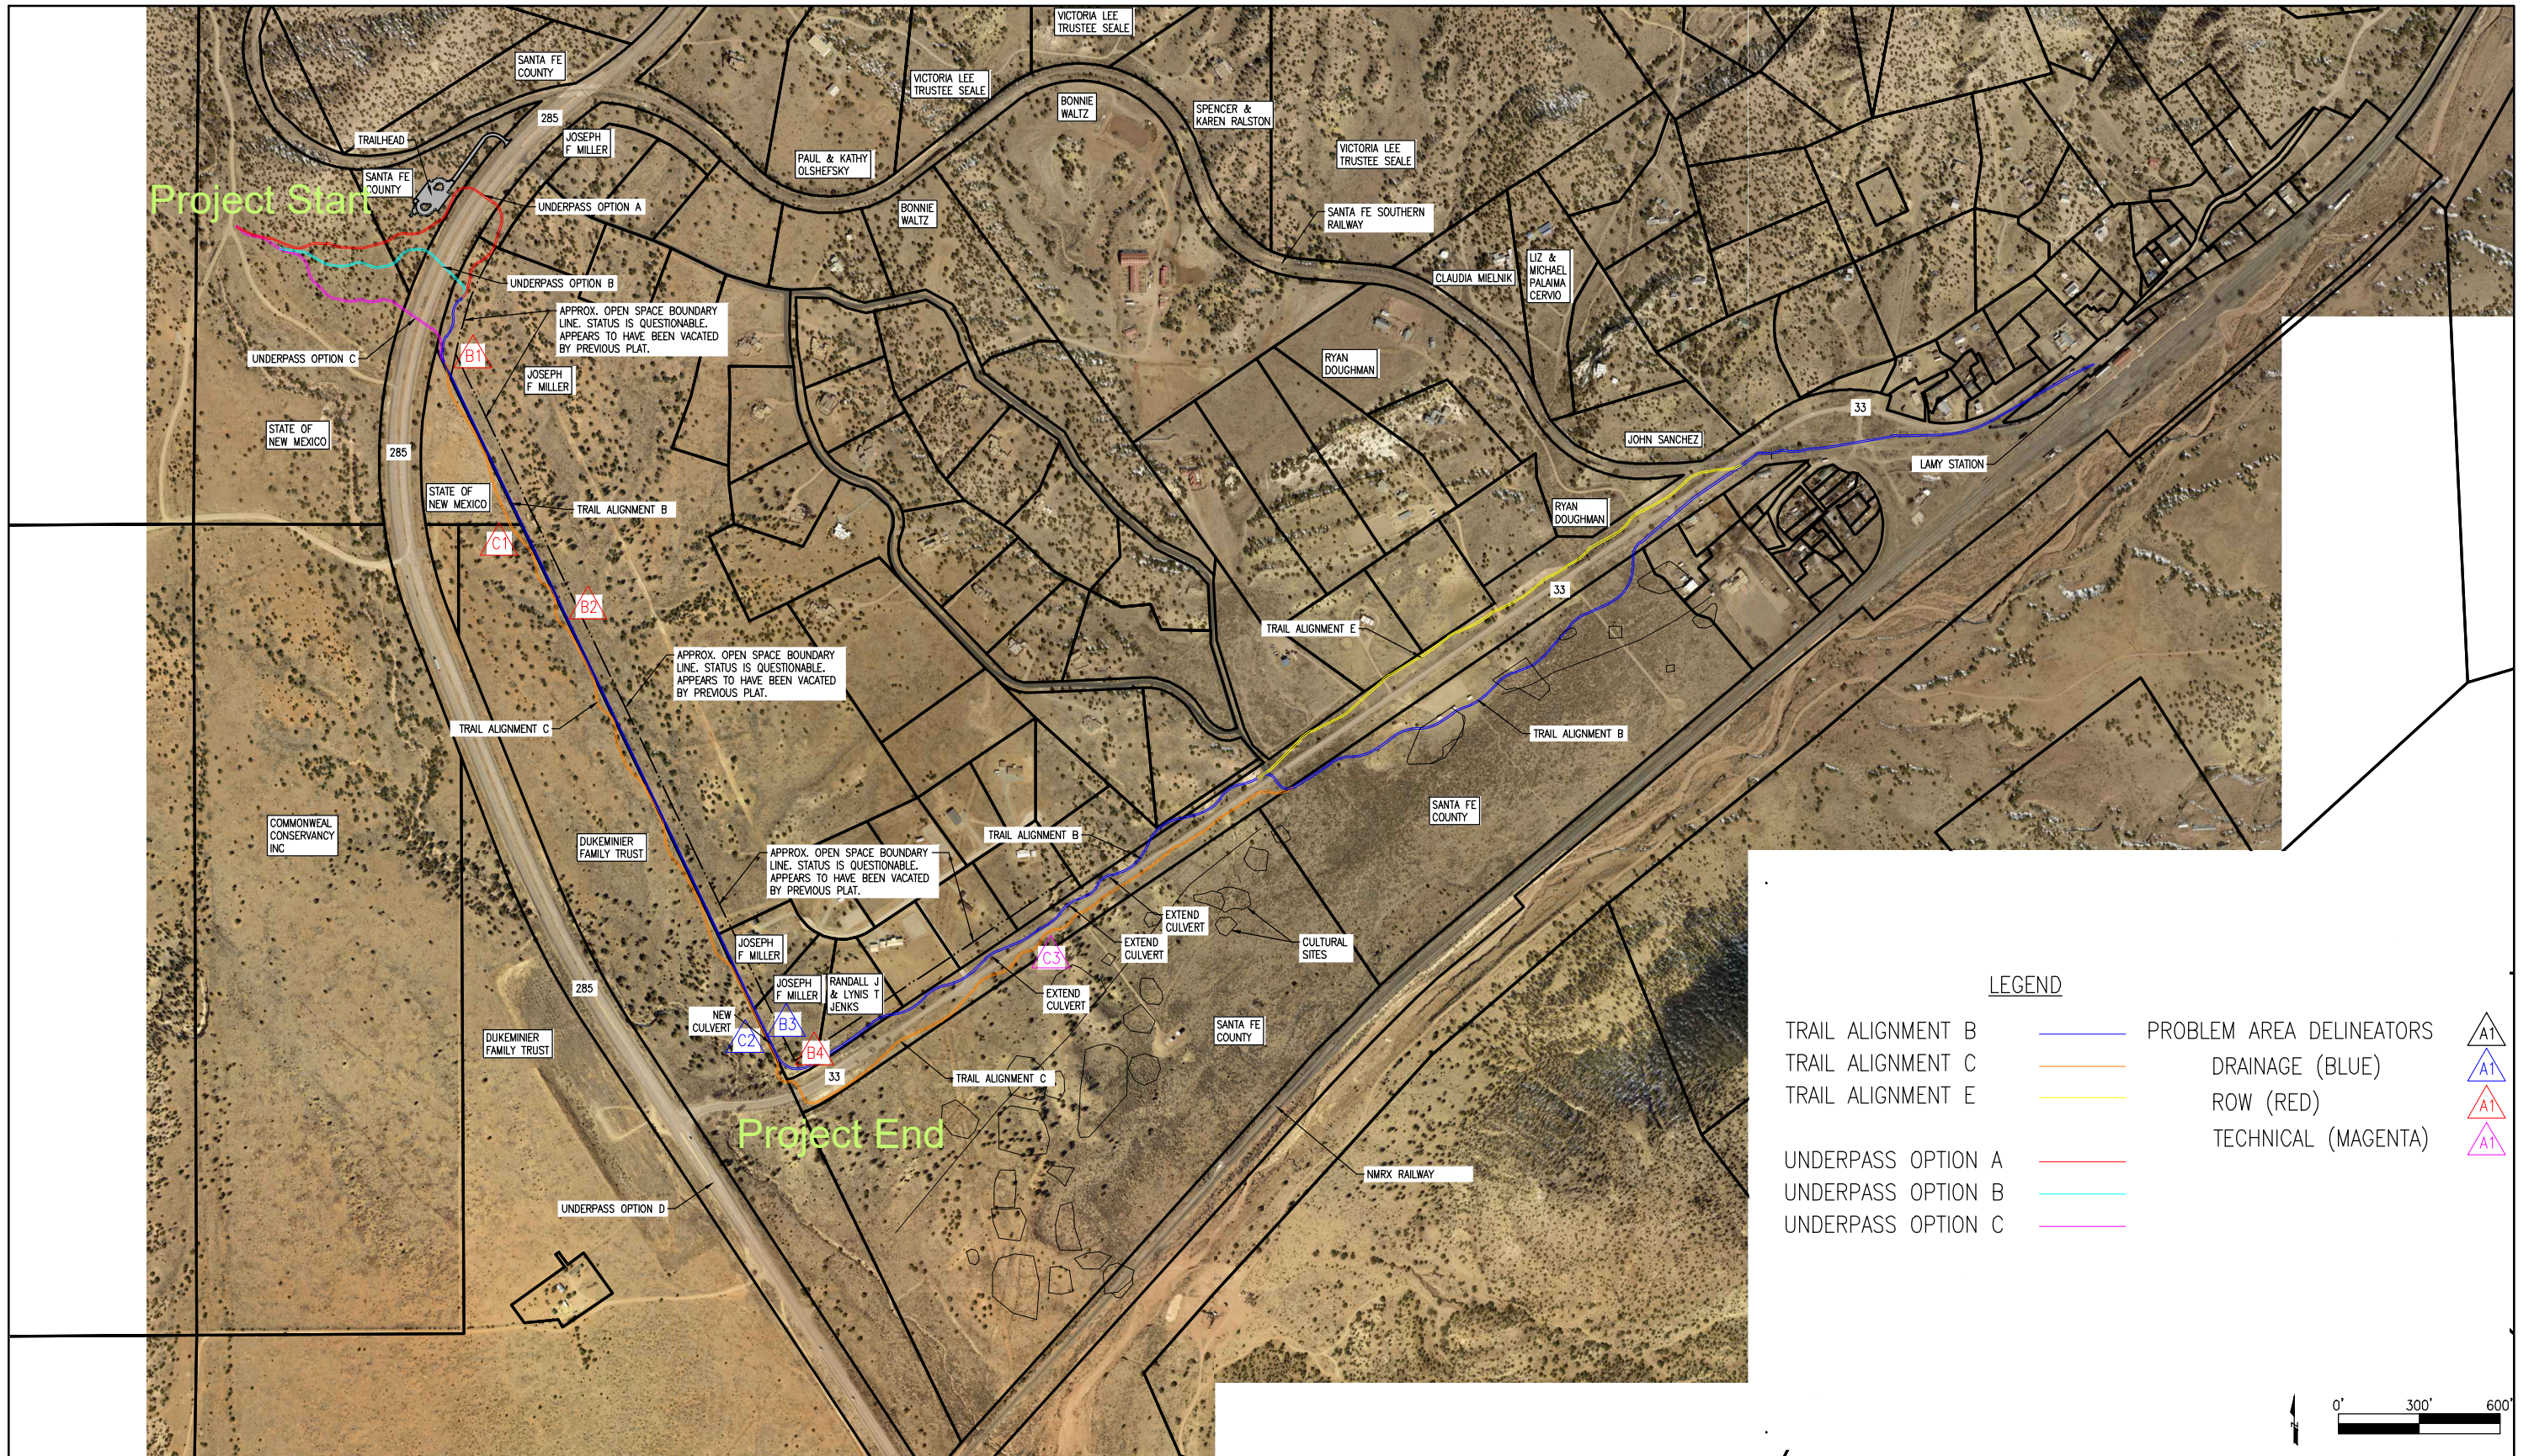

LEGEND

- TRAIL ALIGNMENT B — PROBLEM AREA DELINEATORS ▲ A1
- TRAIL ALIGNMENT C — DRAINAGE (BLUE) ▲ A1
- TRAIL ALIGNMENT E — ROW (RED) ▲ A1
- UNDERPASS OPTION A — TECHNICAL (MAGENTA) ▲ A1
- UNDERPASS OPTION B —
- UNDERPASS OPTION C —

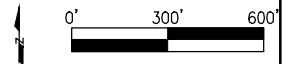

Print Date: 12/12/2023		Sheet Revisions			As Constructed		SANTA FE RAIL TRAIL – SEGMENT 7		Project No./Code	
File Name:		Date:	Comments	Init.	No Revisions:		TRAIL ALIGNMENT OPTIONS		-	
Horiz. Scale:	Vert. Scale: As Noted				Revised:	Designer: BDZ	Structure Numbers	-		
Unit Information	Unit Leader Initials				Void:	Detailer:	Subset Sheets:	-		
						Sheet Subset:		Sheet Number		