


MASTER PLAN
DEVELOPMENT PLAN
 Ravens Ridge Bed and Breakfast
 22 B Ravens Ridge Road
 Santa Fe, NM 87505

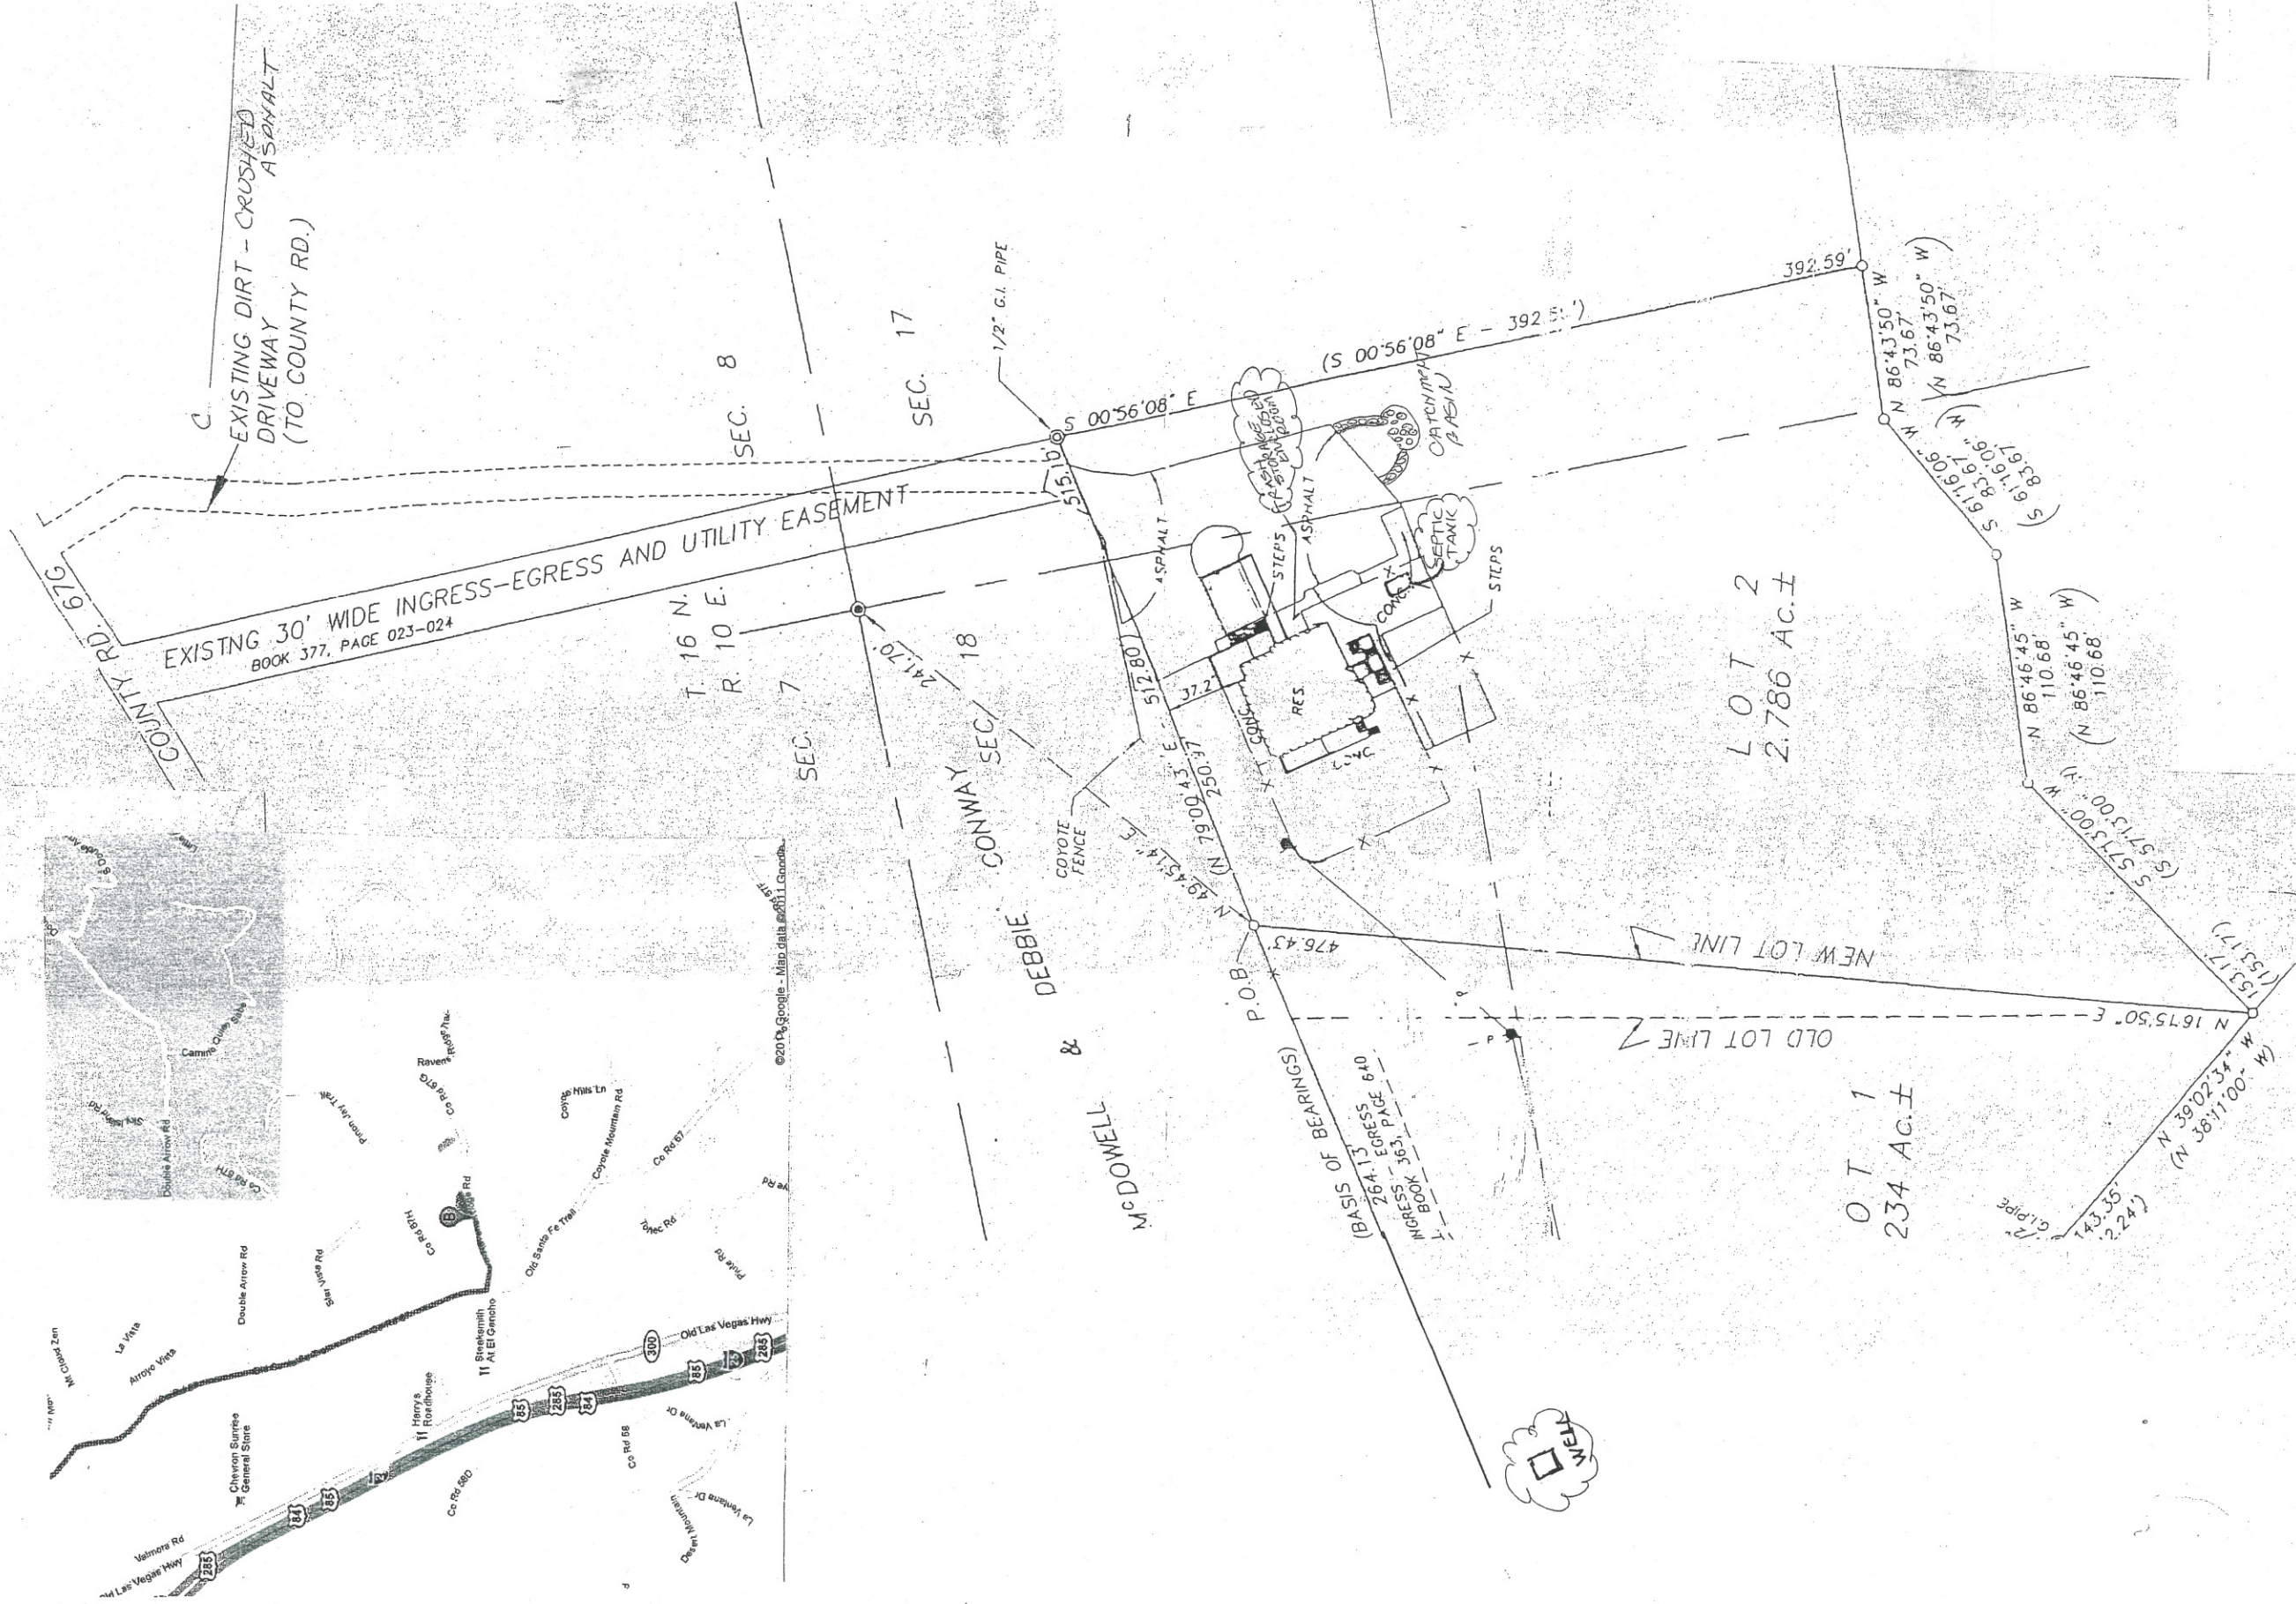

MASTER PLAN
DEVELOPMENT PLAN
Ravens Ridge Bed and Breakfast
22 B Ravens Ridge Road
Santa Fe, NM 87505




EAST ELEVATION

MASTER PLAN
DEVELOPMENT PLAN
Ravens Ridge Bed and Breakfast
22 B Ravens Ridge Road
Santa Fe, NM 87505



WEST ELEVATION

MASTER PLAN
DEVELOPMENT PLAN
Ravens Ridge Bed and Breakfast
22 B Ravens Ridge Road
Santa Fe, NM 87505

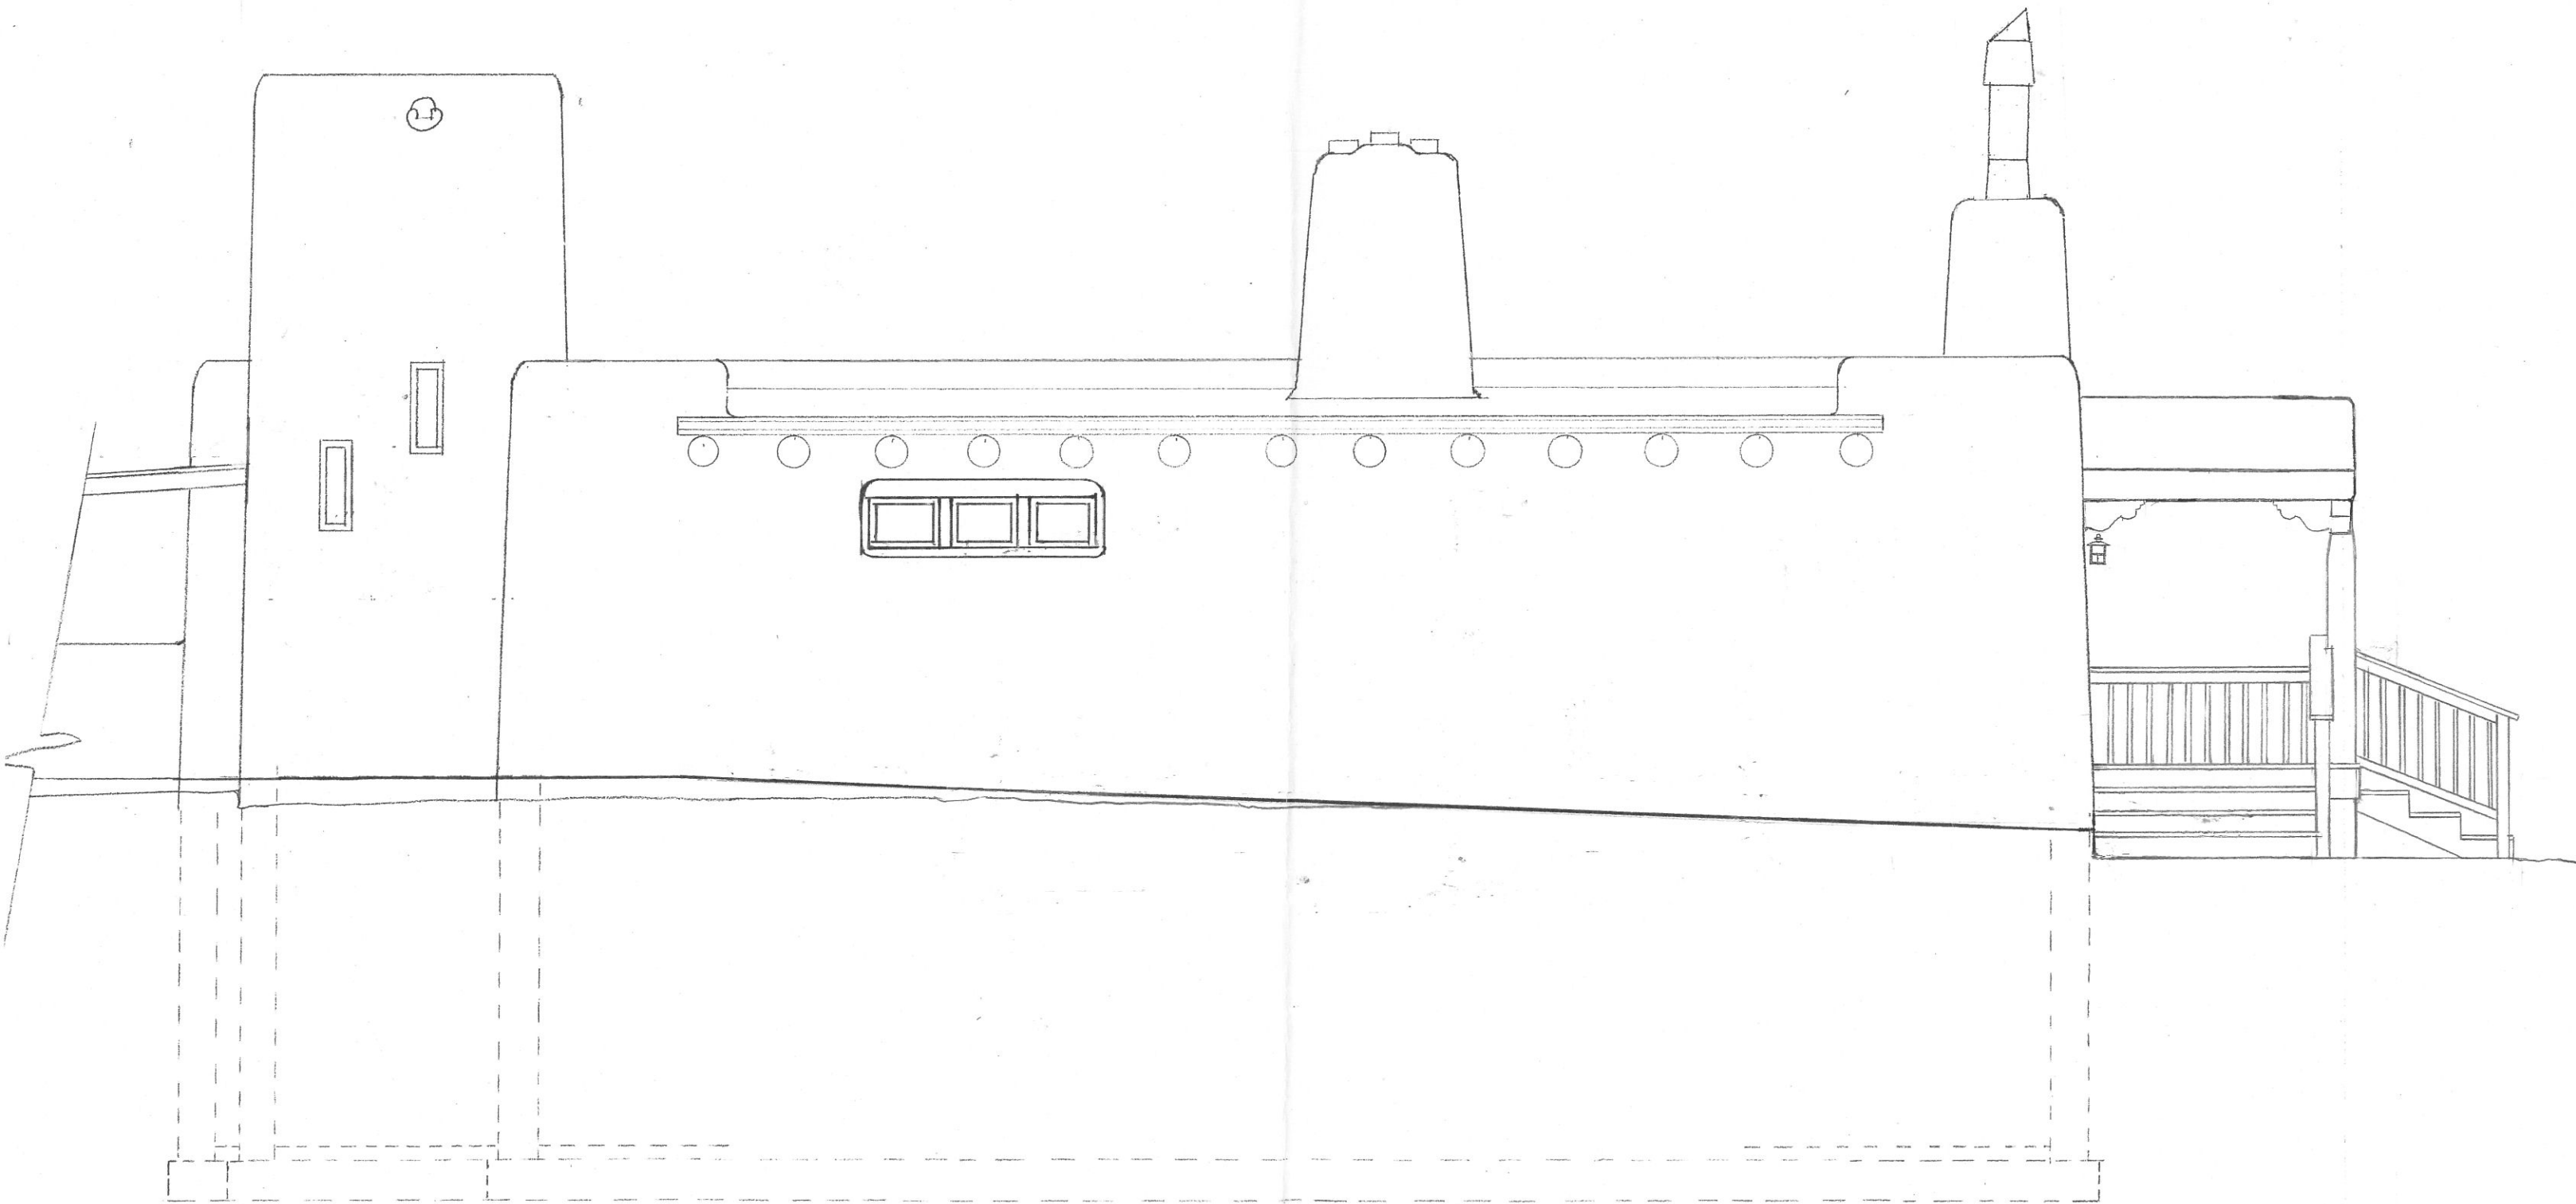


NORTH ELEVATION

MASTER PLAN / DEVELOPMENT PLAN
RAVENS RIDGE BED AND BREAKFAST



SOUTH ELEVATION

MASTER PLAN / DEVELOPMENT PLAN
RAVENS RIDGE BED AND BREAKFAST

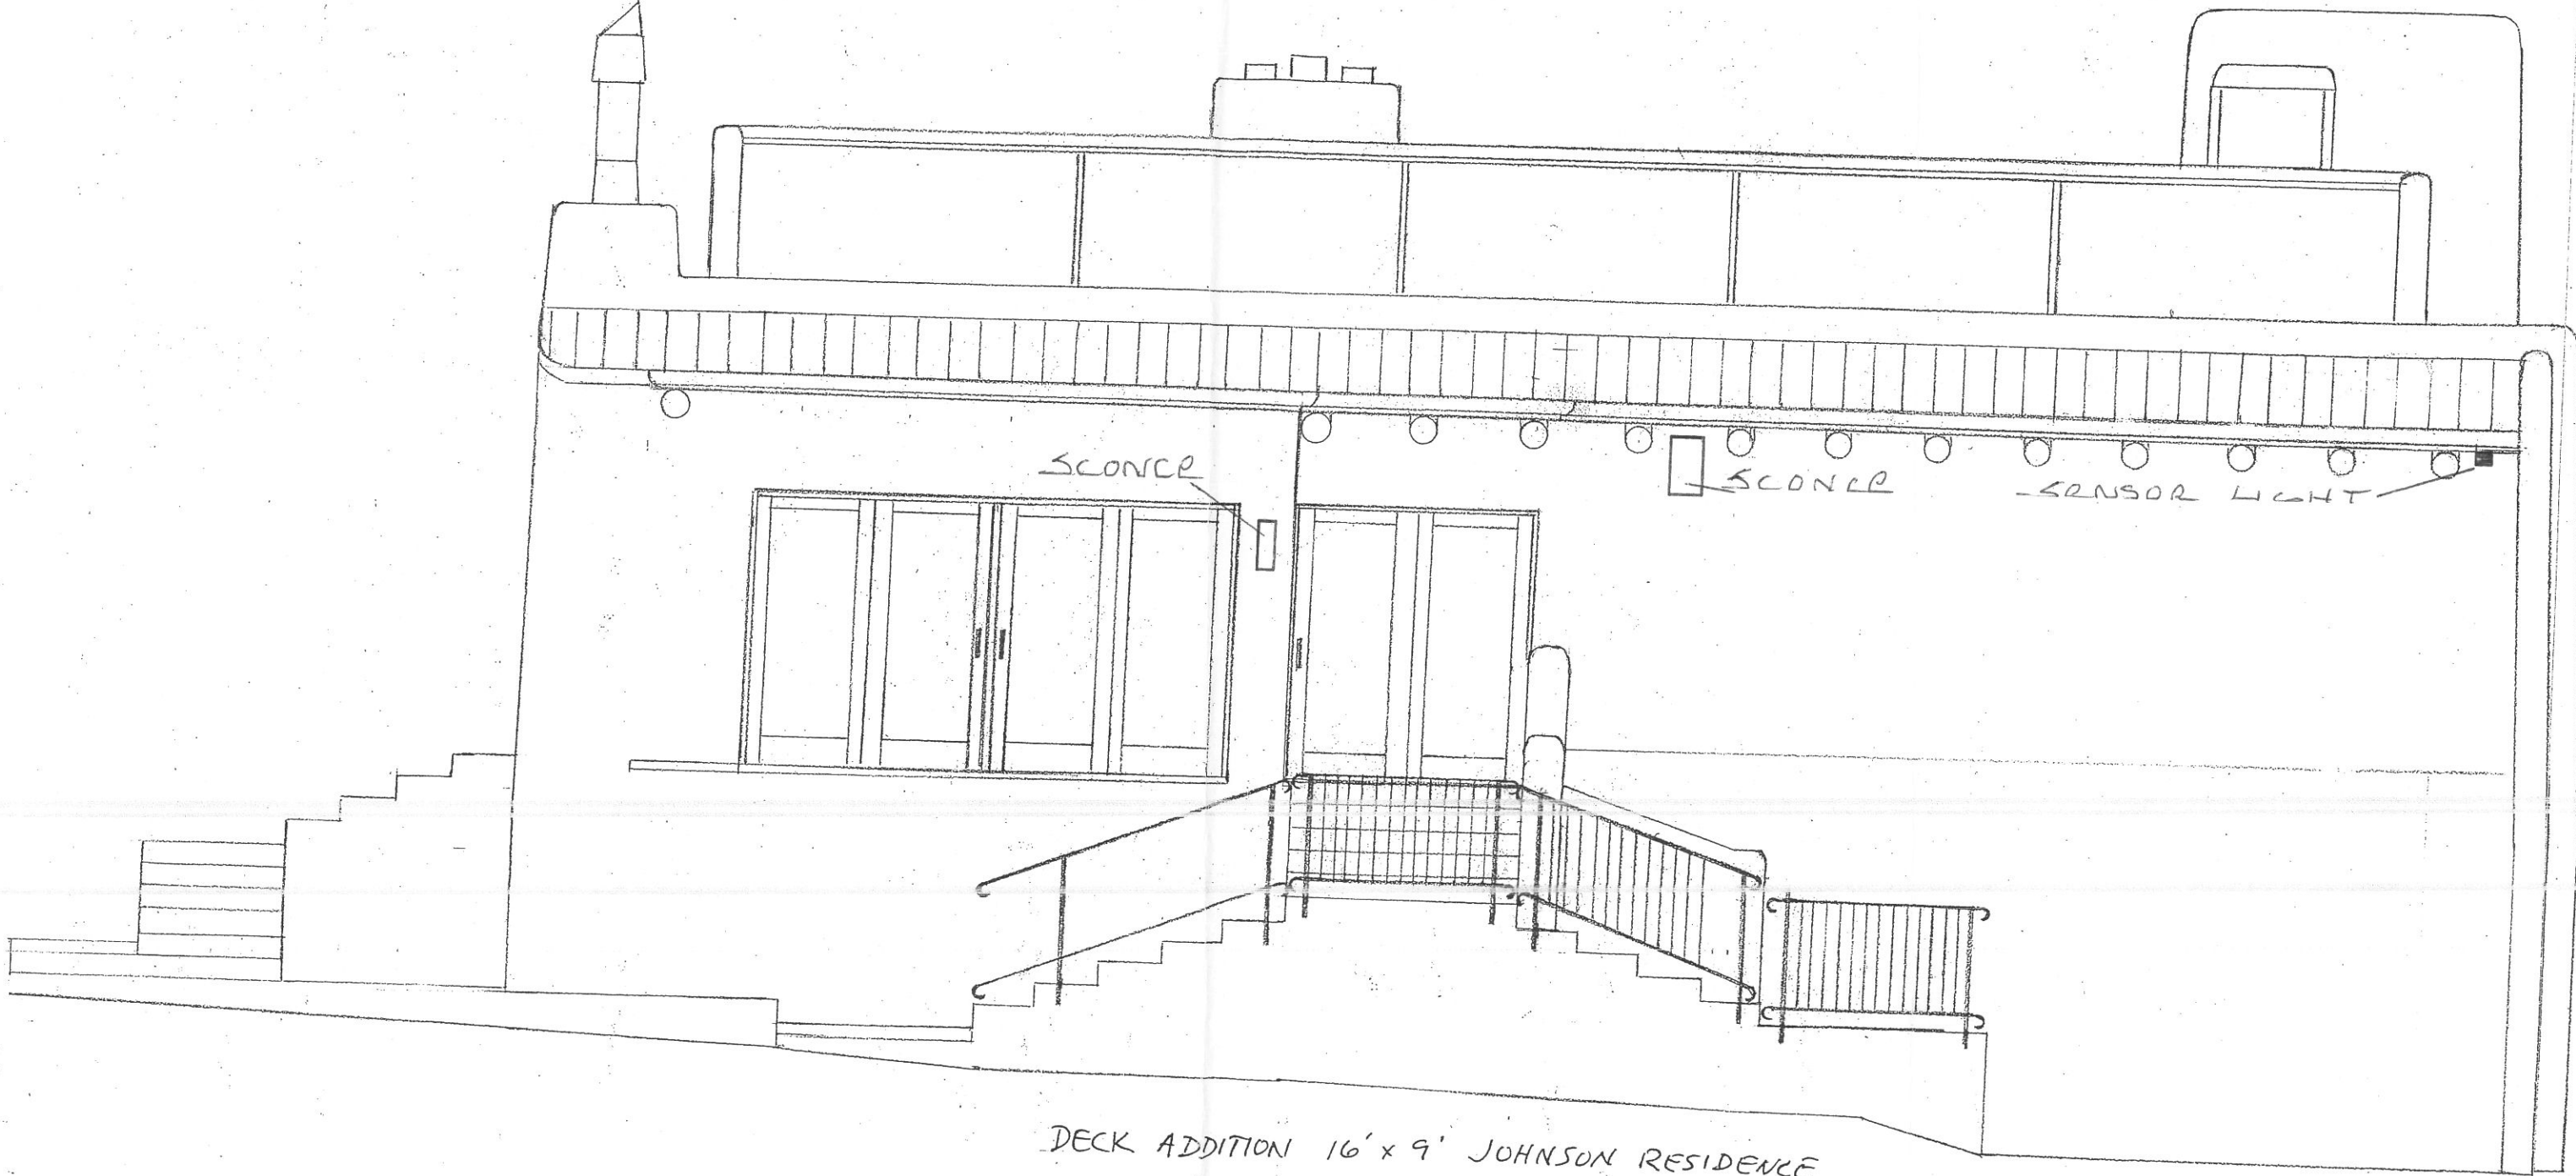

DECK ADDITION 16' x 9' JOHNSON RESIDENCE
SCALE 1/4" = 1'-0"
SOUTH ELEVATION

MASTER PLAN
DEVELOPMENT PLAN
Ravens Ridge Bed and Breakfast
22 B Ravens Ridge Road
Santa Fe, NM 87505



WATER HARVESTING PLAN
WATER CATCHMENT TANKS
AND STORAGE

SOUTH ELEVATION

main drip feed