



Pojoaque Basin and Area of Aamodt Settlement Agreement

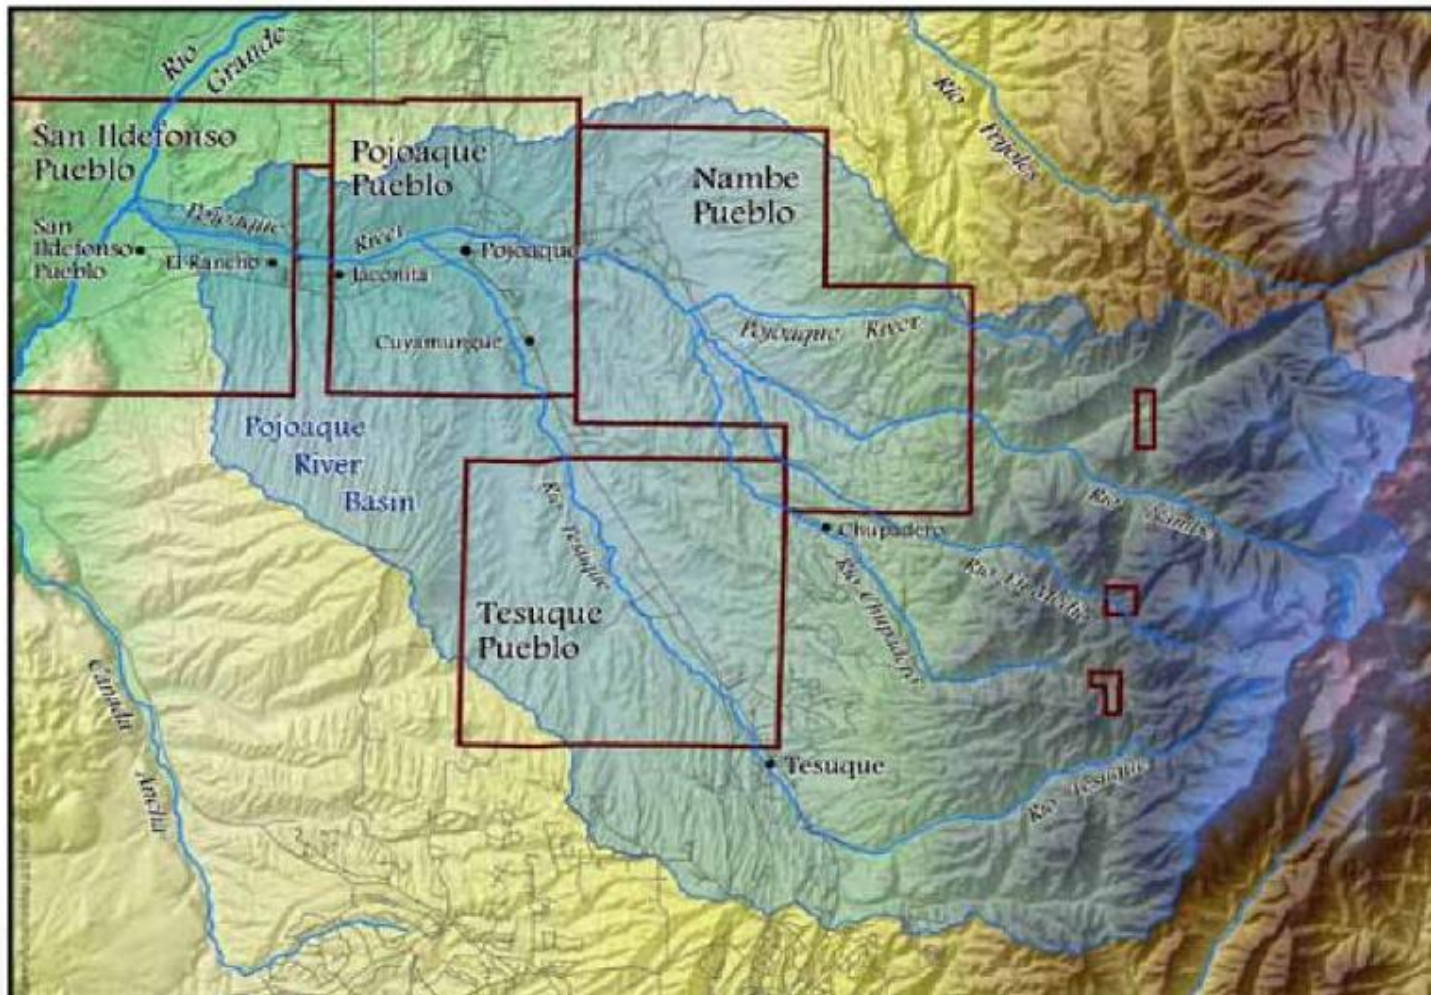

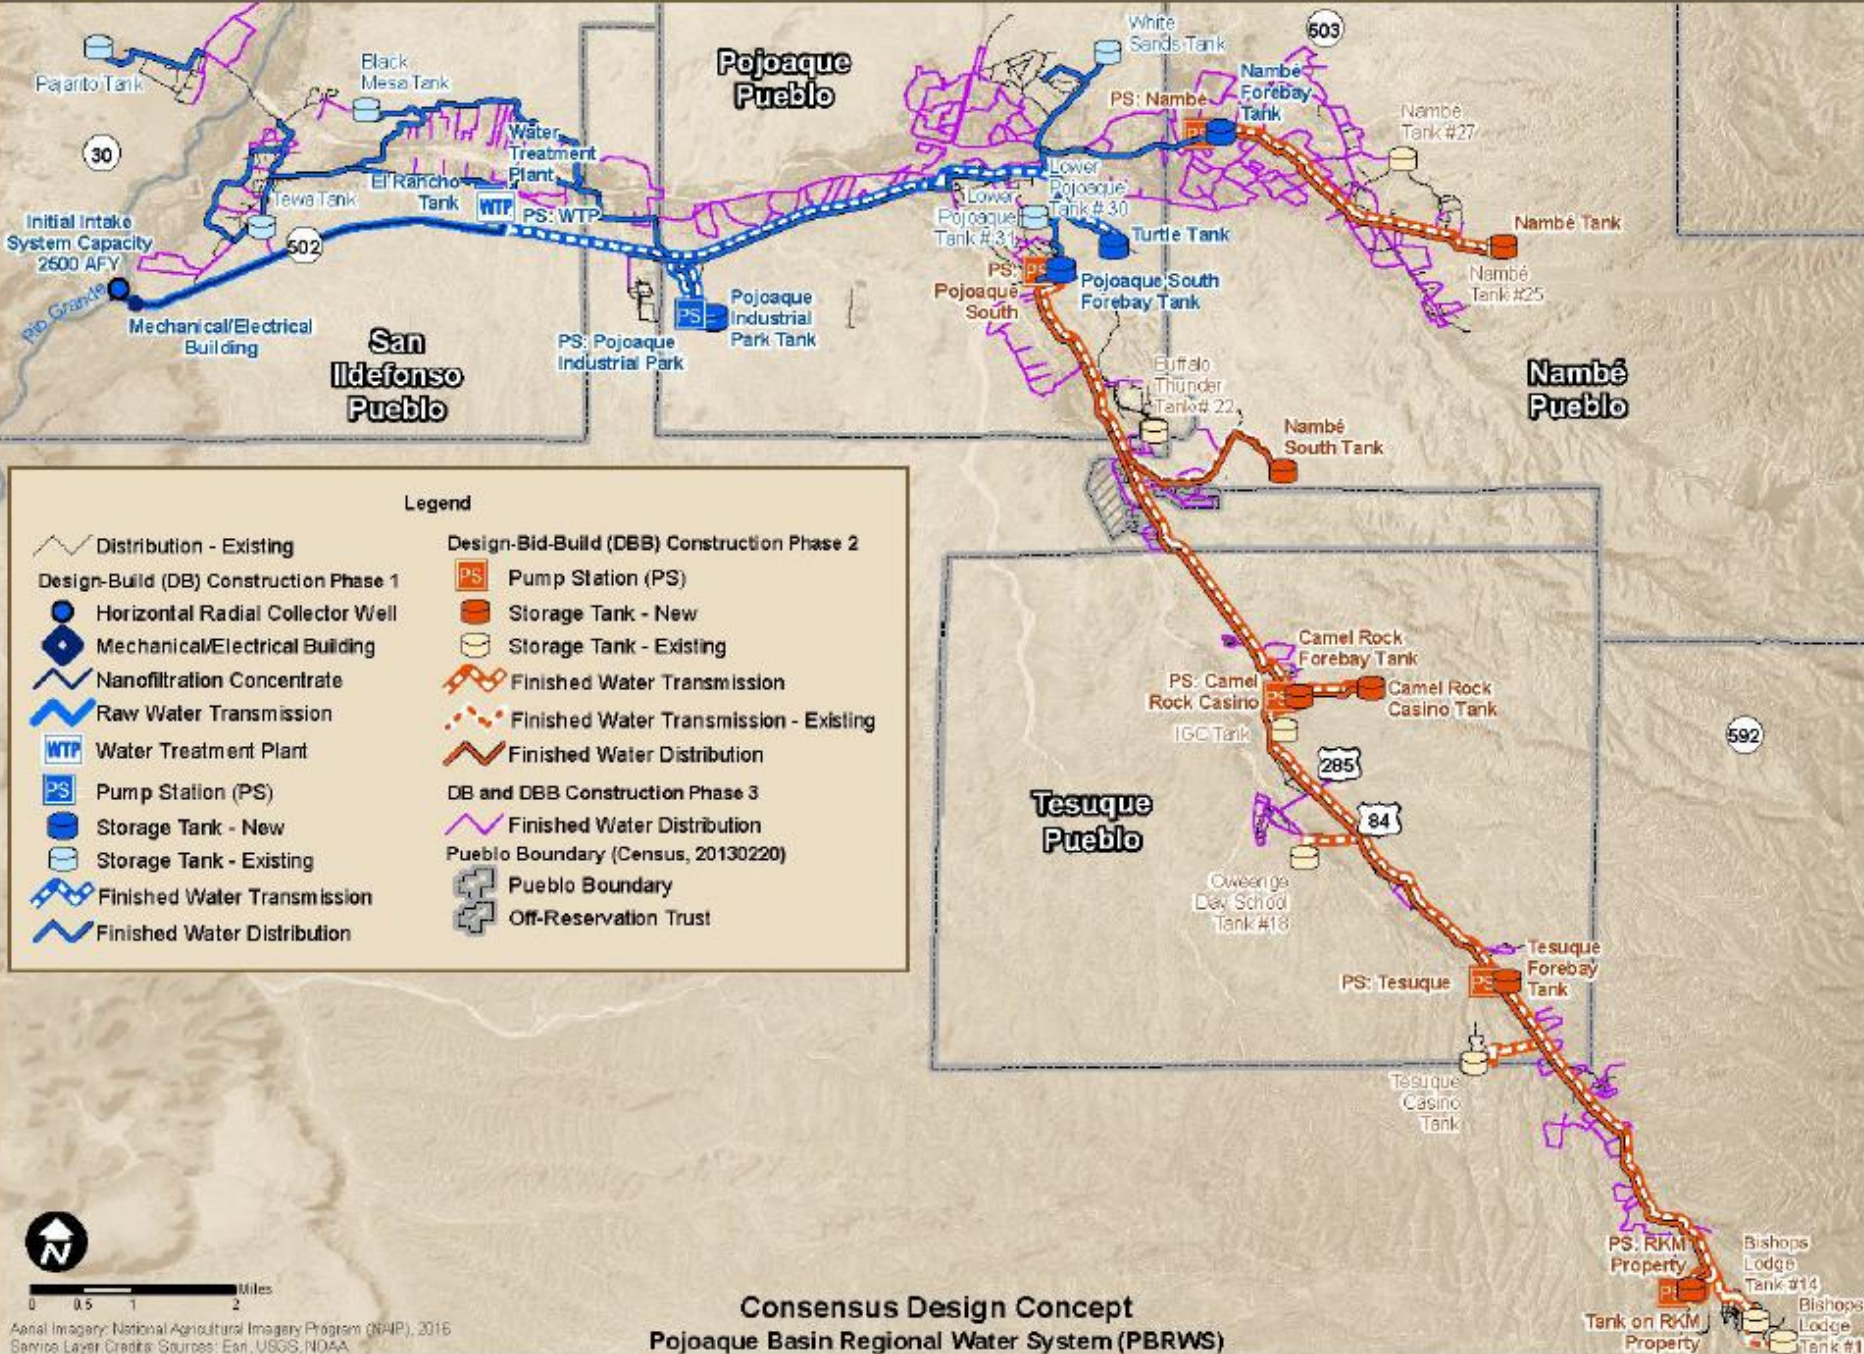

Legend

Distribution - Existing	Design-Bid-Build (DBB) Construction Phase 2
Design-Build (DB) Construction Phase 1	Pump Station (PS)
Horizontal Radial Collector Well	Storage Tank - New
Mechanical/Electrical Building	Storage Tank - Existing
Nanofiltration Concentrate	Finished Water Transmission
Raw Water Transmission	Finished Water Transmission - Existing
Water Treatment Plant	Finished Water Distribution
Pump Station (PS)	DB and DBB Construction Phase 3
Storage Tank - New	Finished Water Distribution
Storage Tank - Existing	Pueblo Boundary (Census, 20130220)
Finished Water Transmission	Pueblo Boundary
Finished Water Distribution	Off-Reservation Trust

0 0.5 1 2 Miles

 Aerial Imagery: National Agricultural Imagery Program (NAIP), 2016

 Sierms Layer Credits: Sources: Esri, USGS, NOAA

Consensus Design Concept
Pojoaque Basin Regional Water System (PBRWS)

PBRWS Parties

